

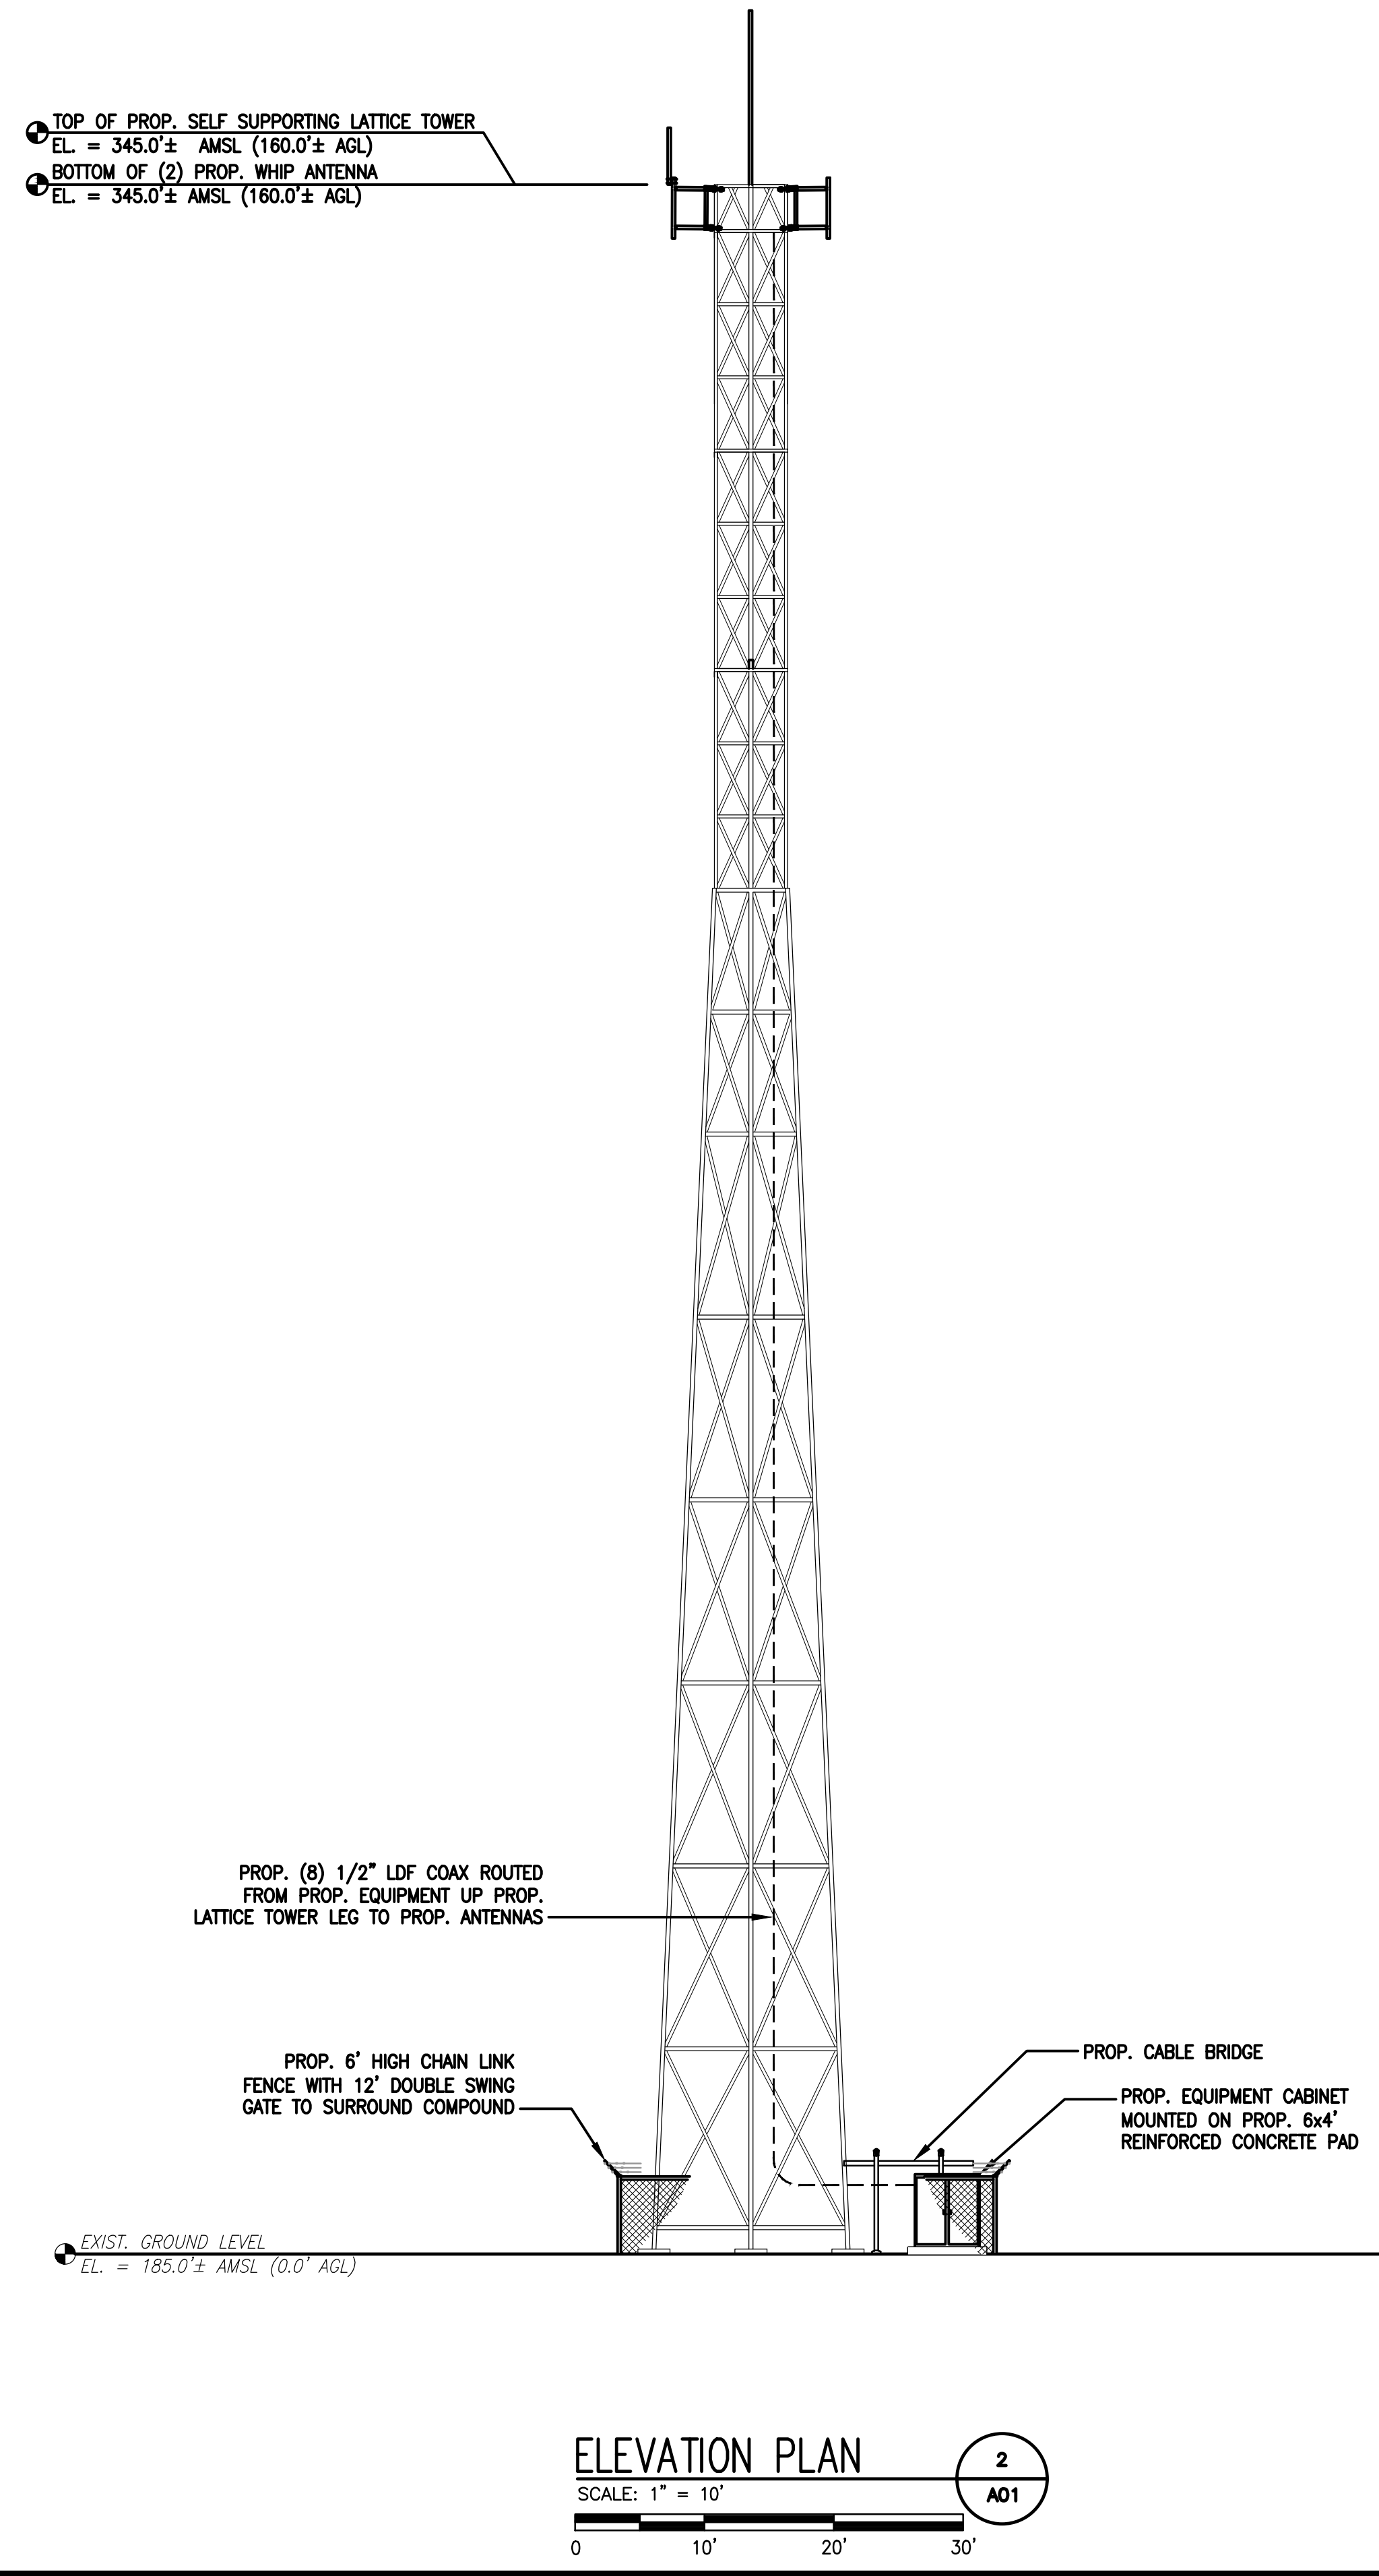


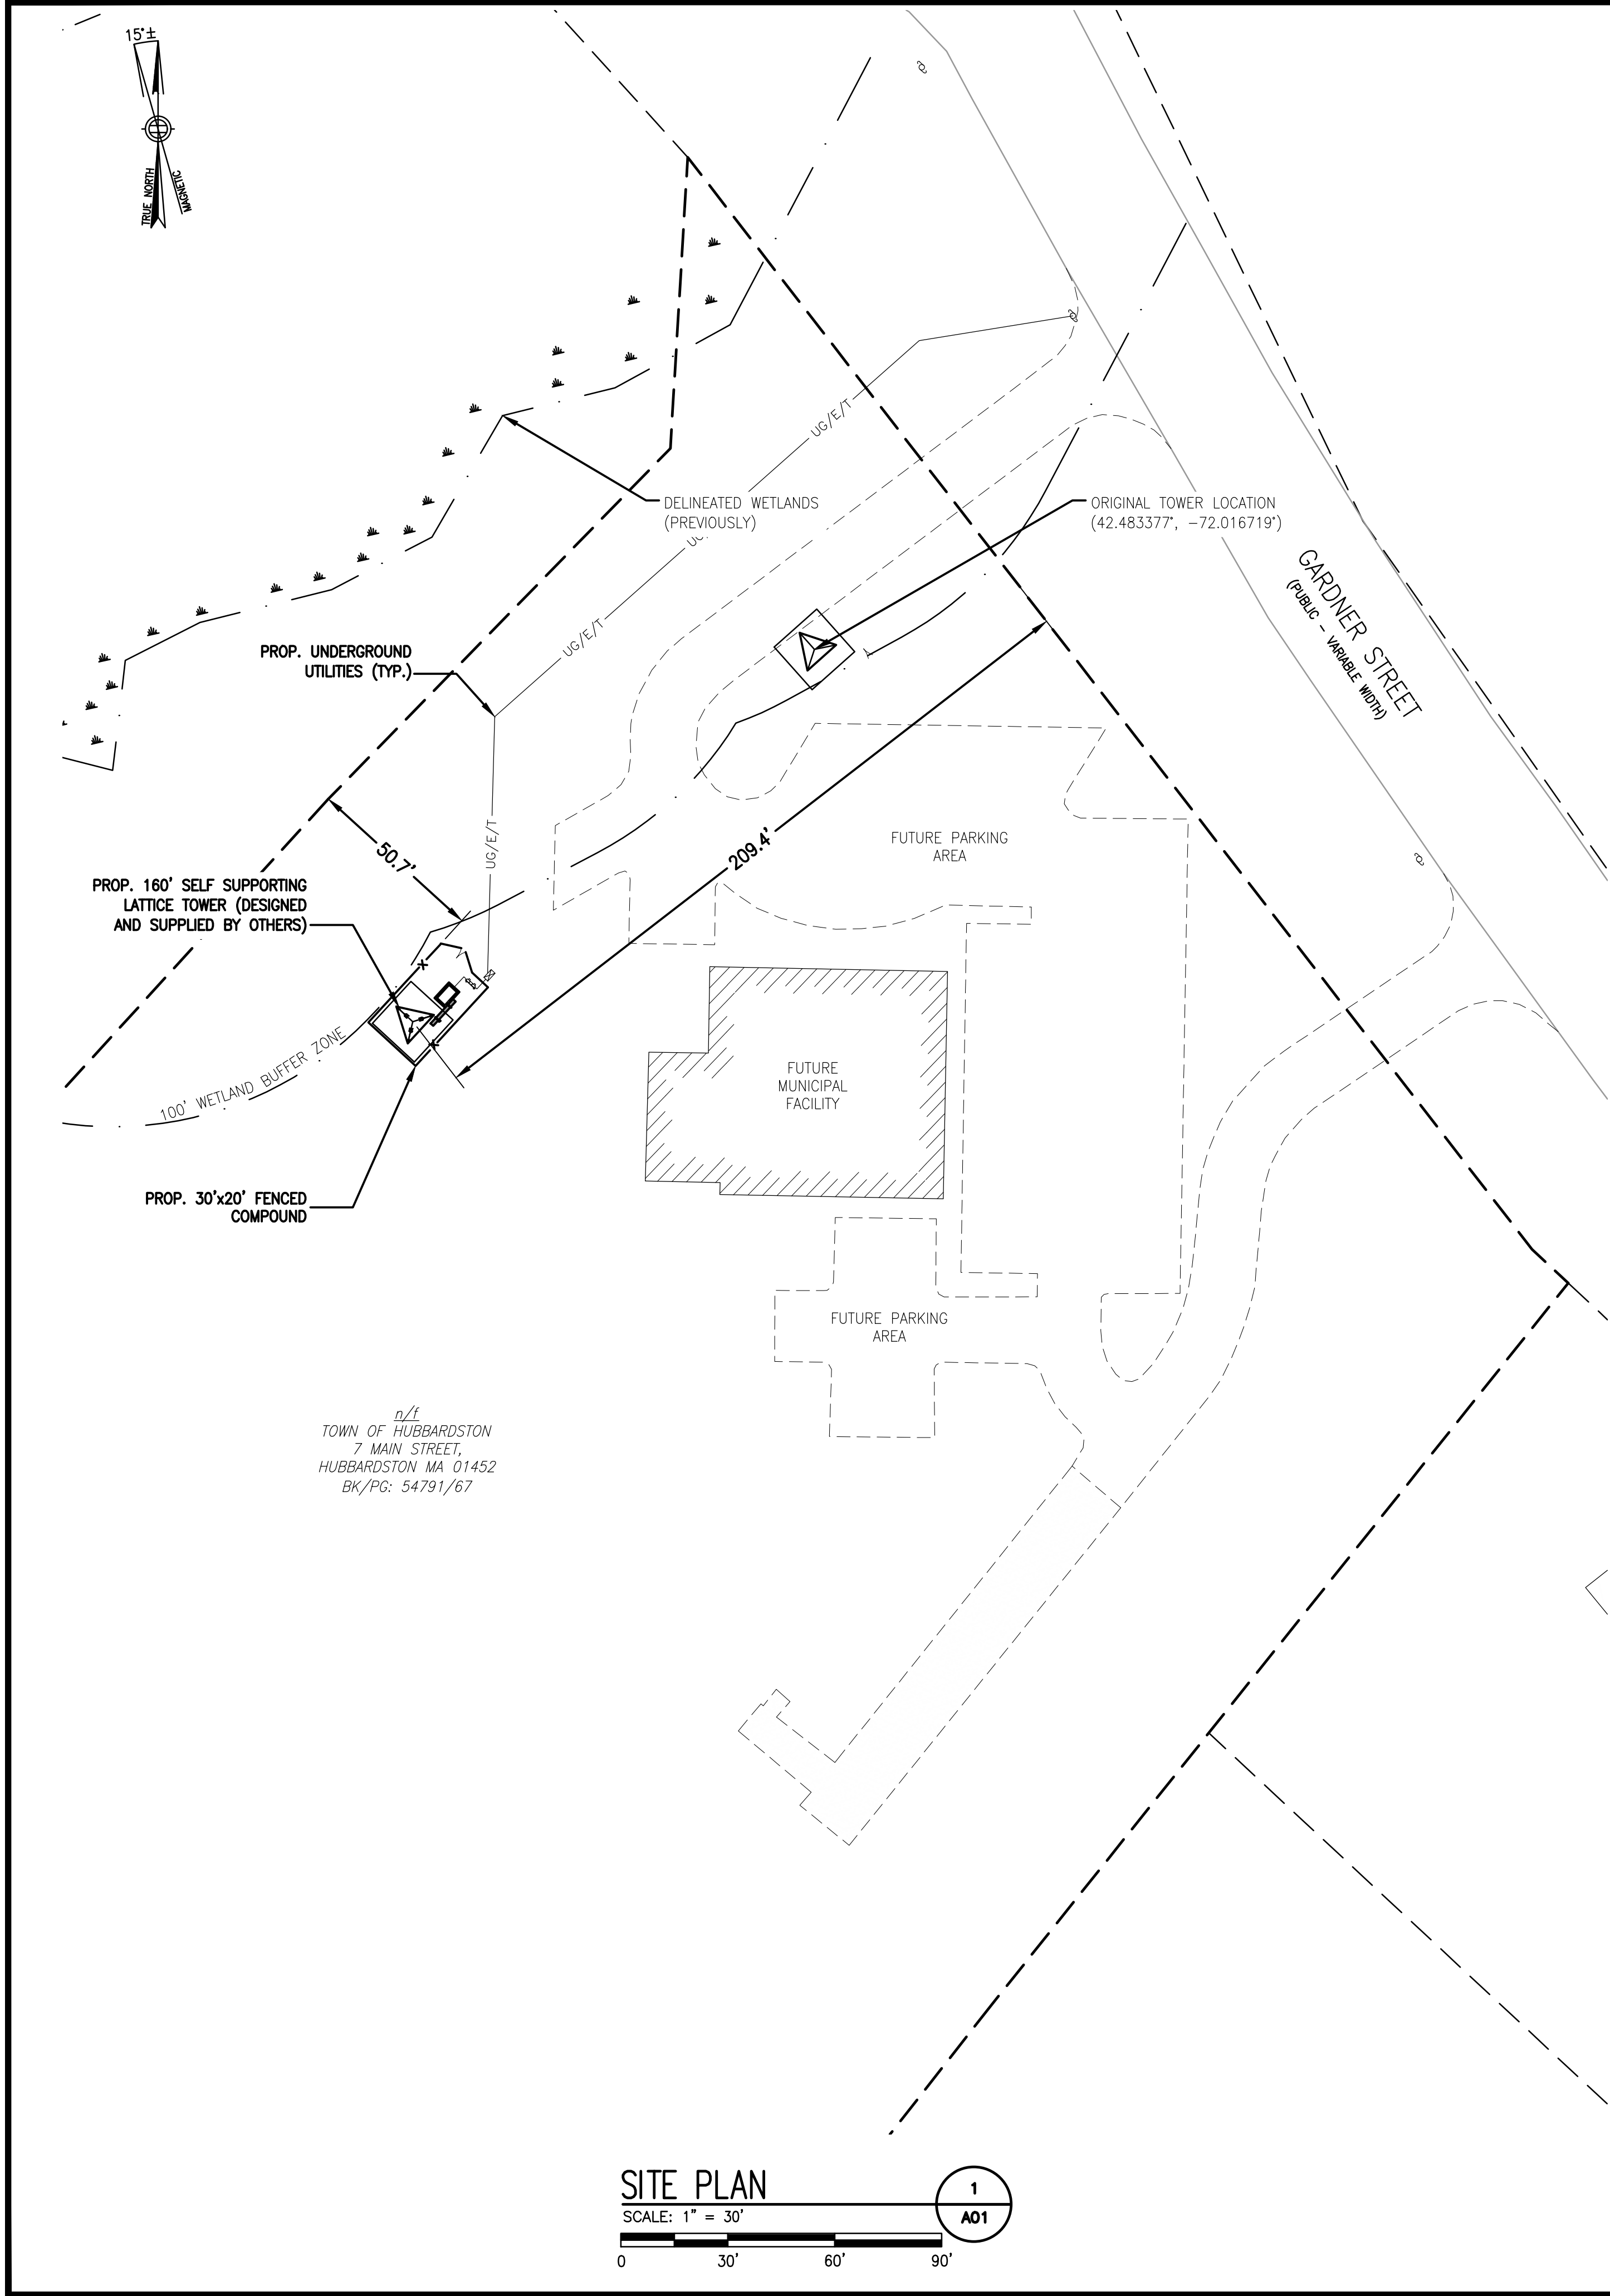

Rutland Regional Emergency
Communications Center

240 MAIN STREET
RUTLAND, MA 01543

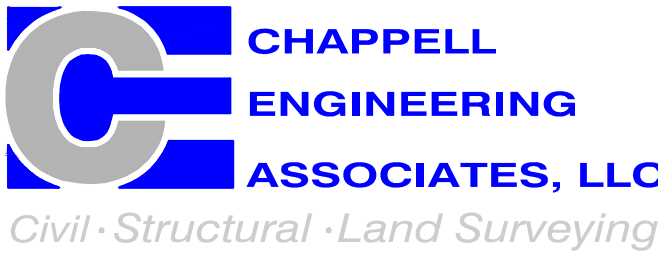

R.K. EXECUTIVE CENTRE
201 BOSTON POST ROAD WEST
SUITE 101
MARLBOROUGH, MA 01752
(508) 481-7400
www.chappellengineering.com

ENGINEER/LAND SURVEYOR DATE

IT IS A VIOLATION OF LAW FOR ANY PERSON,
UNLESS THEY ARE ACTING UNDER THE DIRECTION
OF A LICENSED PROFESSIONAL ENGINEER,
TO ALTER THIS DOCUMENT.

REVISIONS

NO.	DESCRIPTION	DATE
1	ISSUED FOR ZONING	08/01/20

PROJECT NAME:

RUTLAND REGIONAL EMERGENCY
COMMUNICATIONS

160' SELF-SUPPORT LATTICE TOWER

21 GARDNER STREET
HUBBARDSTON, MA 01452

DRAWING TITLE:

SITE PLAN &
ELEVATION

DRAWING NO:

A01

SCALE: 1" = 30'	DESIGNED BY: JMF DRAWN BY: JRV CHECK'D BY: JMF	SHEET NO. 1 OF 1
PROJECT NO. 2031.01	ORIGINAL ISSUE DATE: 08/01/20	